
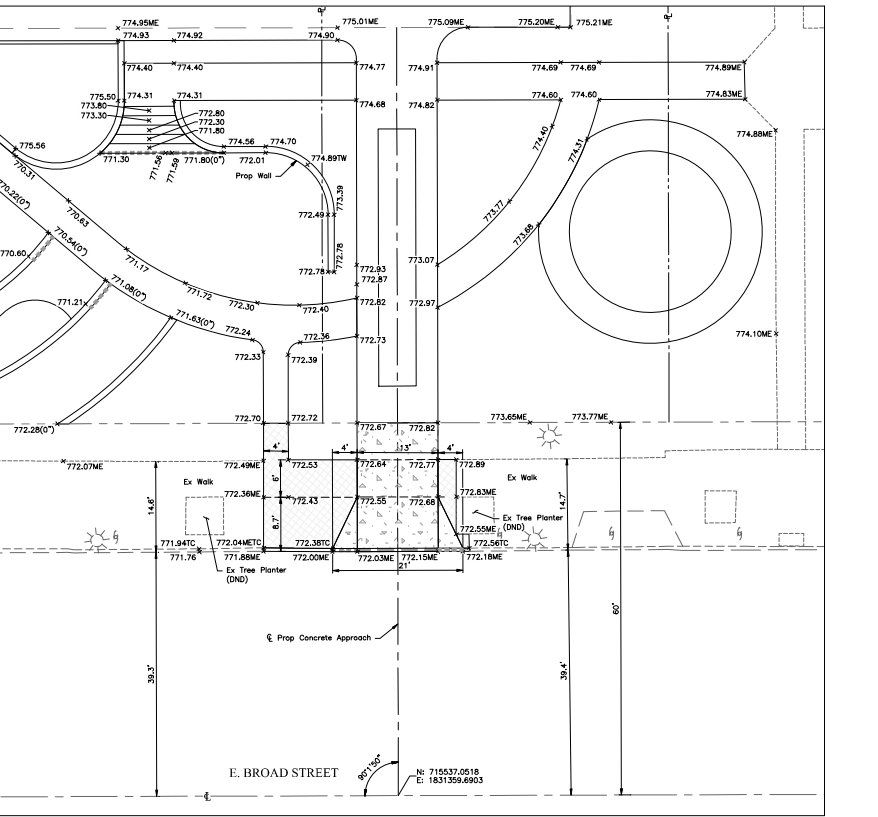
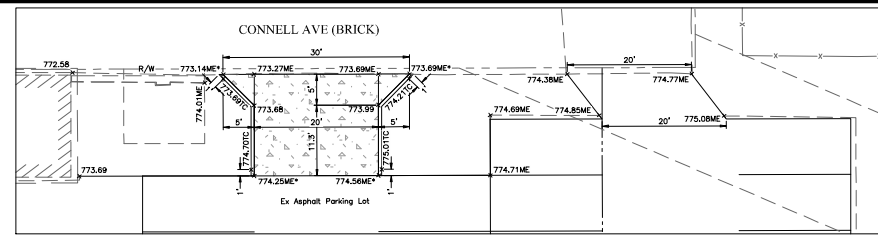


J:\2017\1320\Draw\Sheet\CC Storm\Grading\Detail.dwg, Last Saved By: Anandharam, 3/5/2018 12:24 PM Last Printed By: Bradshaw, Kevin, 3/5/2018 12:27 PM (No Xrefs)

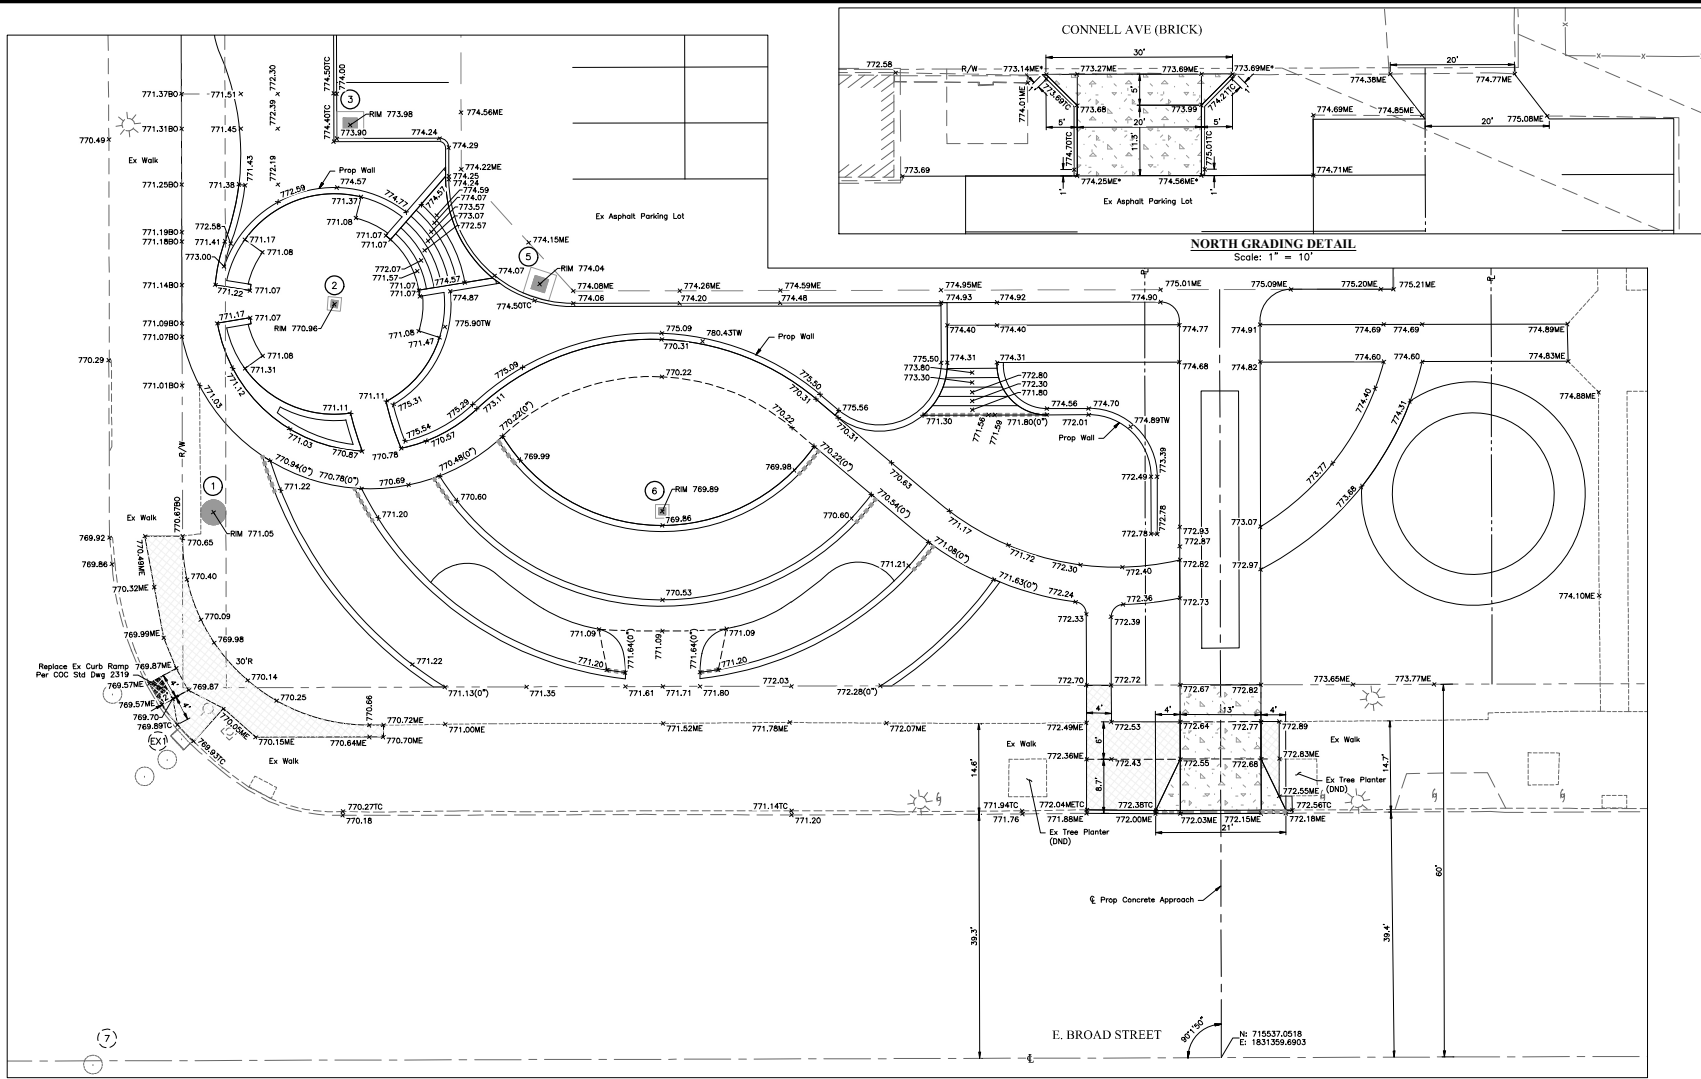

LEGEND


- Flush Curb
- - - - Transition Curb
- - - - Grade Break
- * Bulbnose Curb
- Concrete Sidewalk Per COC Std Drawing 1441
- Concrete Driveway Approach Per COC Std Drawing 2202
- x733.27 Finished Pavement Grade Curb Height
- TW Top of Wall
- BW Bottom of Wall
- BO By Others
- TC Top of Curb
- ME Match Existing


NOTES:

All elevations are pavement elevations unless otherwise noted.

Height of adjacent curb. If 0", curb is flush with adjacent pavement and or sidewalk. Otherwise add 0.5' to pavement elevation to obtain the top of curb elevation.

All spot elevations along curb represent the pavement elevation at the face of the curb add 0.5' to obtain top of curb elevation

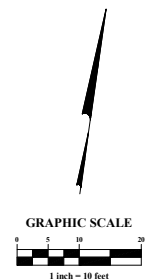

EASEMENT REFERENCE				REVISIONS			PLAN PREPARED BY:
CITY NO.	VOL.	PAGE	GRANTOR	NO.	DESCRIPTION	APPROVAL DATE	 Evans, Mitchell, Henderson & Hoop, Inc. Engineers + Surveyors + Planners + Architects 2800 New Albany Road, Columbus, OH 43221 Phone: 614.771.8800 Fax: 614.771.8848 emht.com

PROJECT TITLE:	
PRIVATE STORM SEWER IMPROVEMENT PLAN FOR SOCIAL JUSTICE PARK 404 EAST BROAD STREET GRADING DETAILS	
DIVISION USE ONLY	OWNER CONTRACTOR INSPECTOR
AGREEMENT	COMPLETED
RPT. CAD. CIB. CON. DR.	RECORD FILE
INDEX DETAIL	RECORD FILE

CITY OF COLUMBUS, OHIO	
DEPARTMENT OF PUBLIC UTILITIES DIVISION OF SEWERAGE AND DRAINAGE DIVISION USE ONLY	
SCALE: As Noted	SHEET 6 / 8
CONTRACT DRAWING NO. CC-18064	RECORD PLAN NO.